



Roof Plan
SCALE: 1/4"=1'-0"

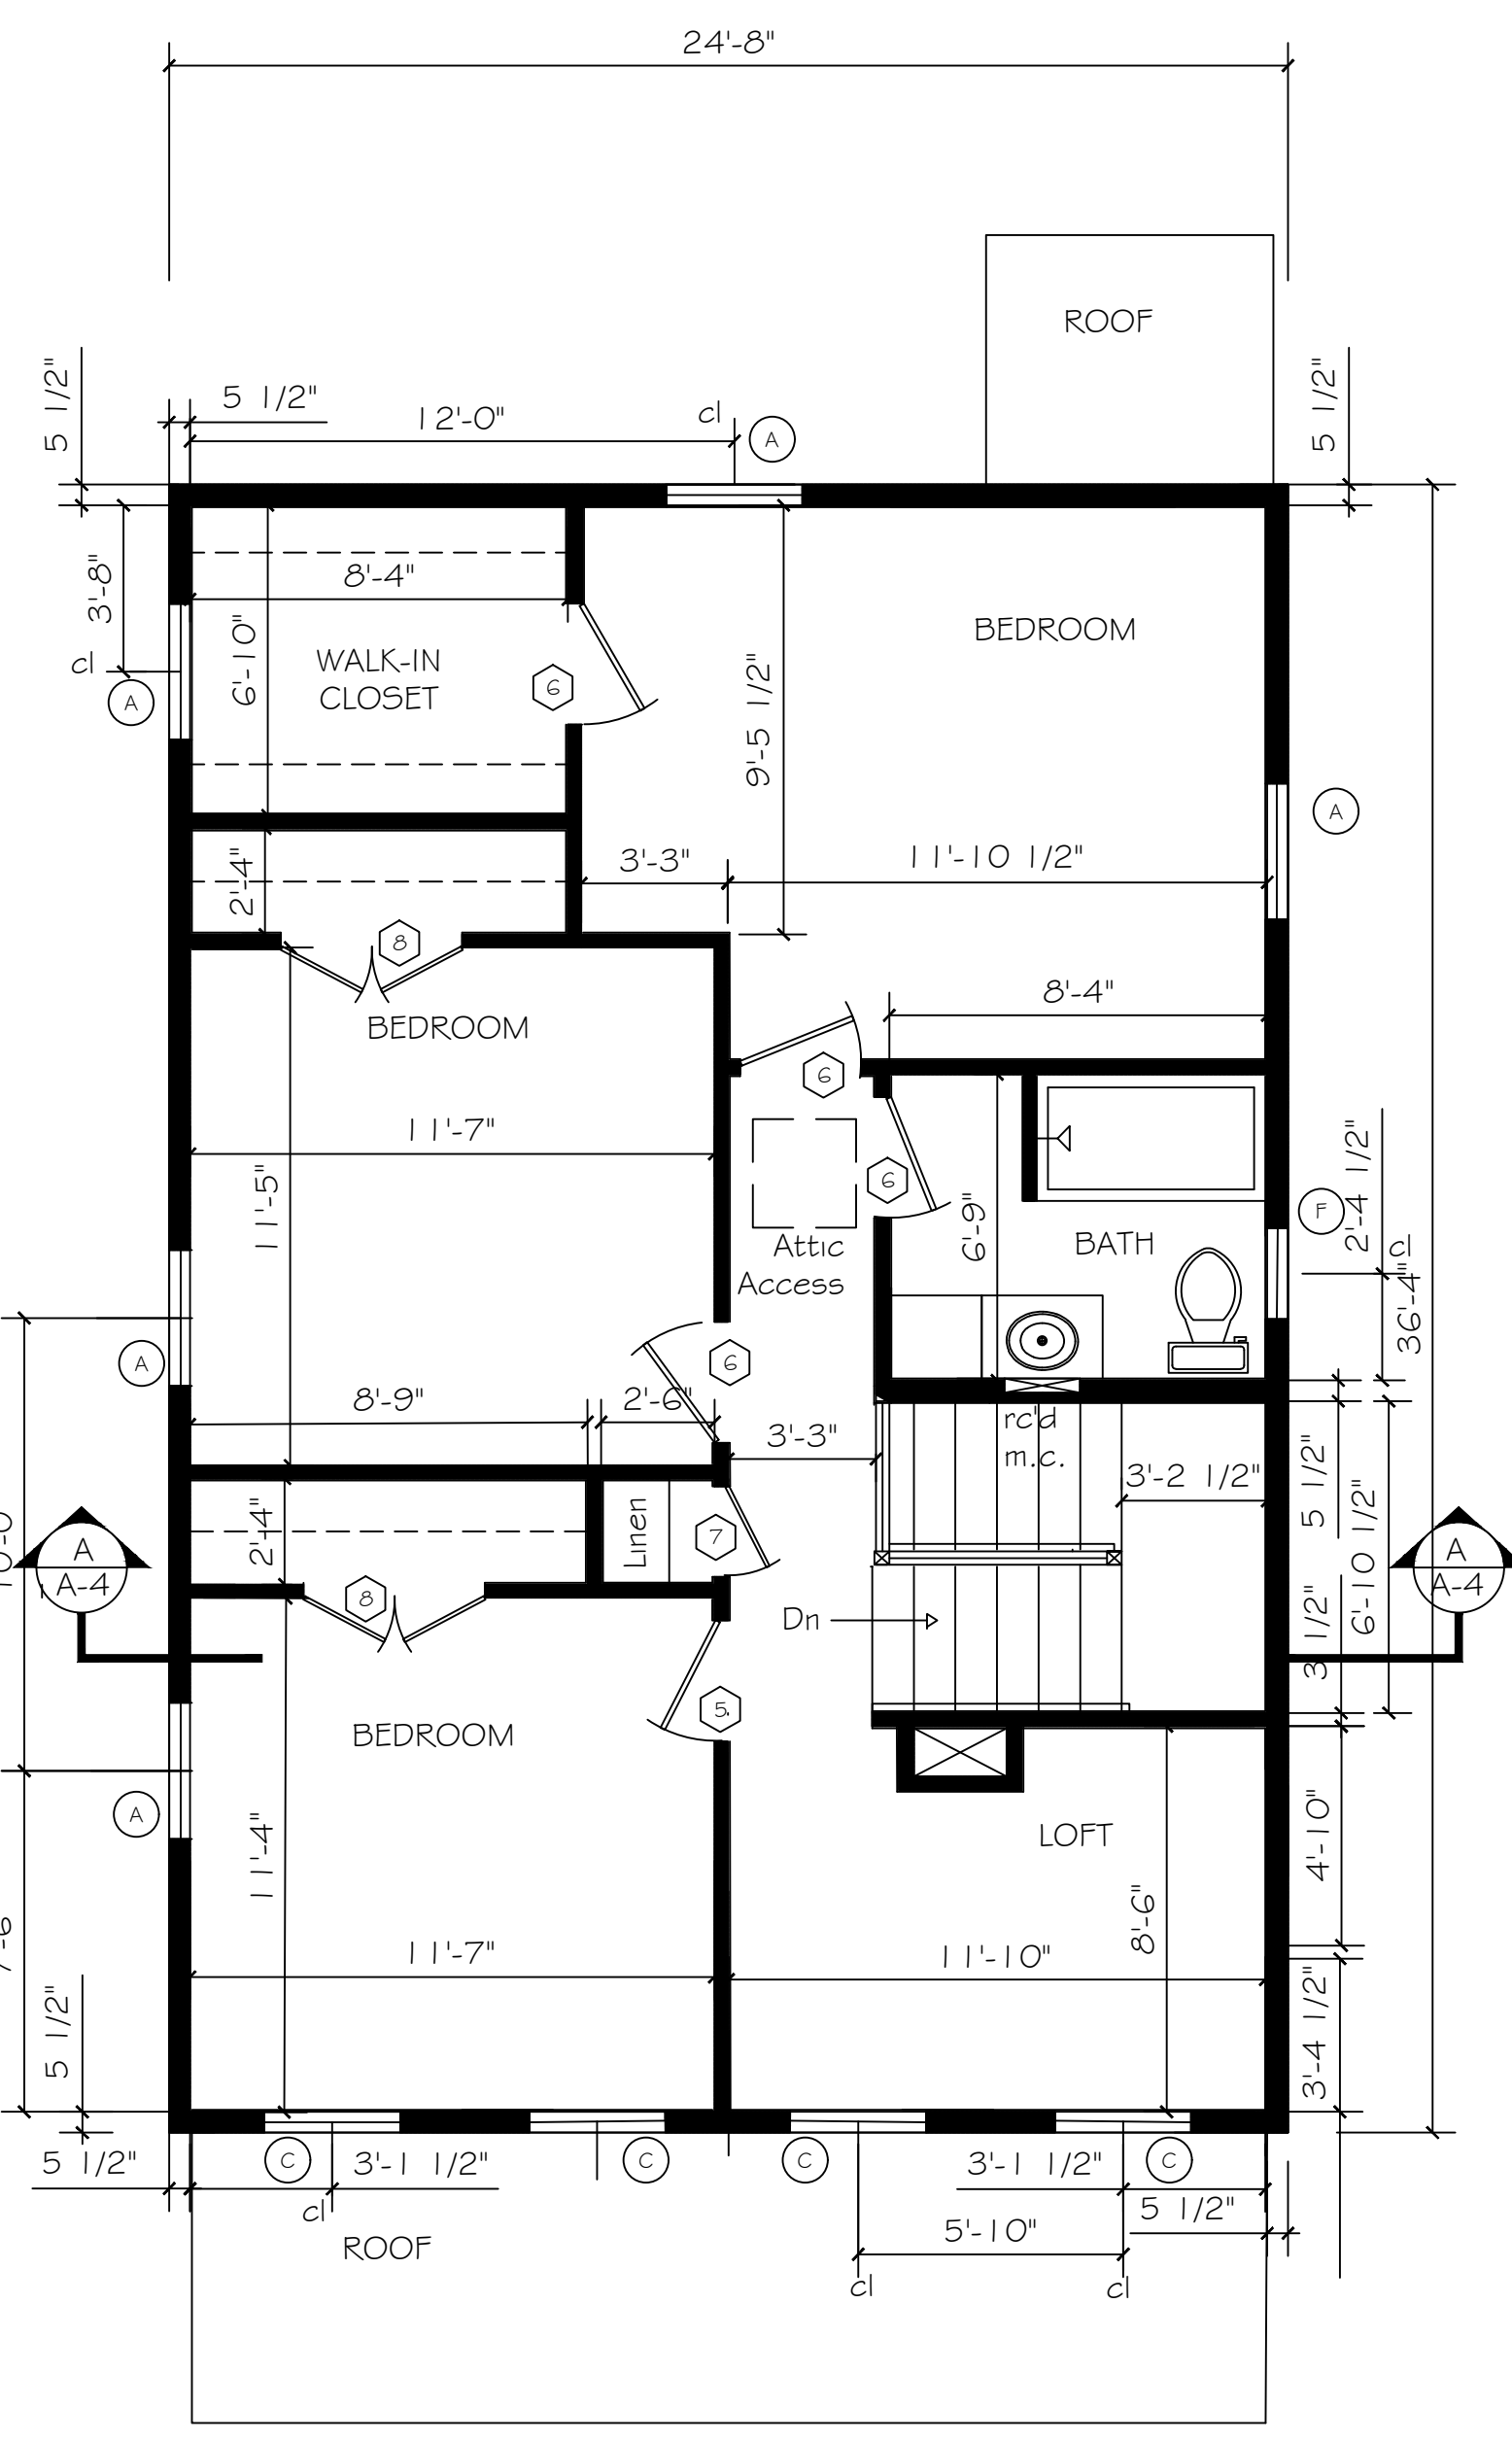

2nd. Floor Plan
SCALE: 1/4"=1'-0"

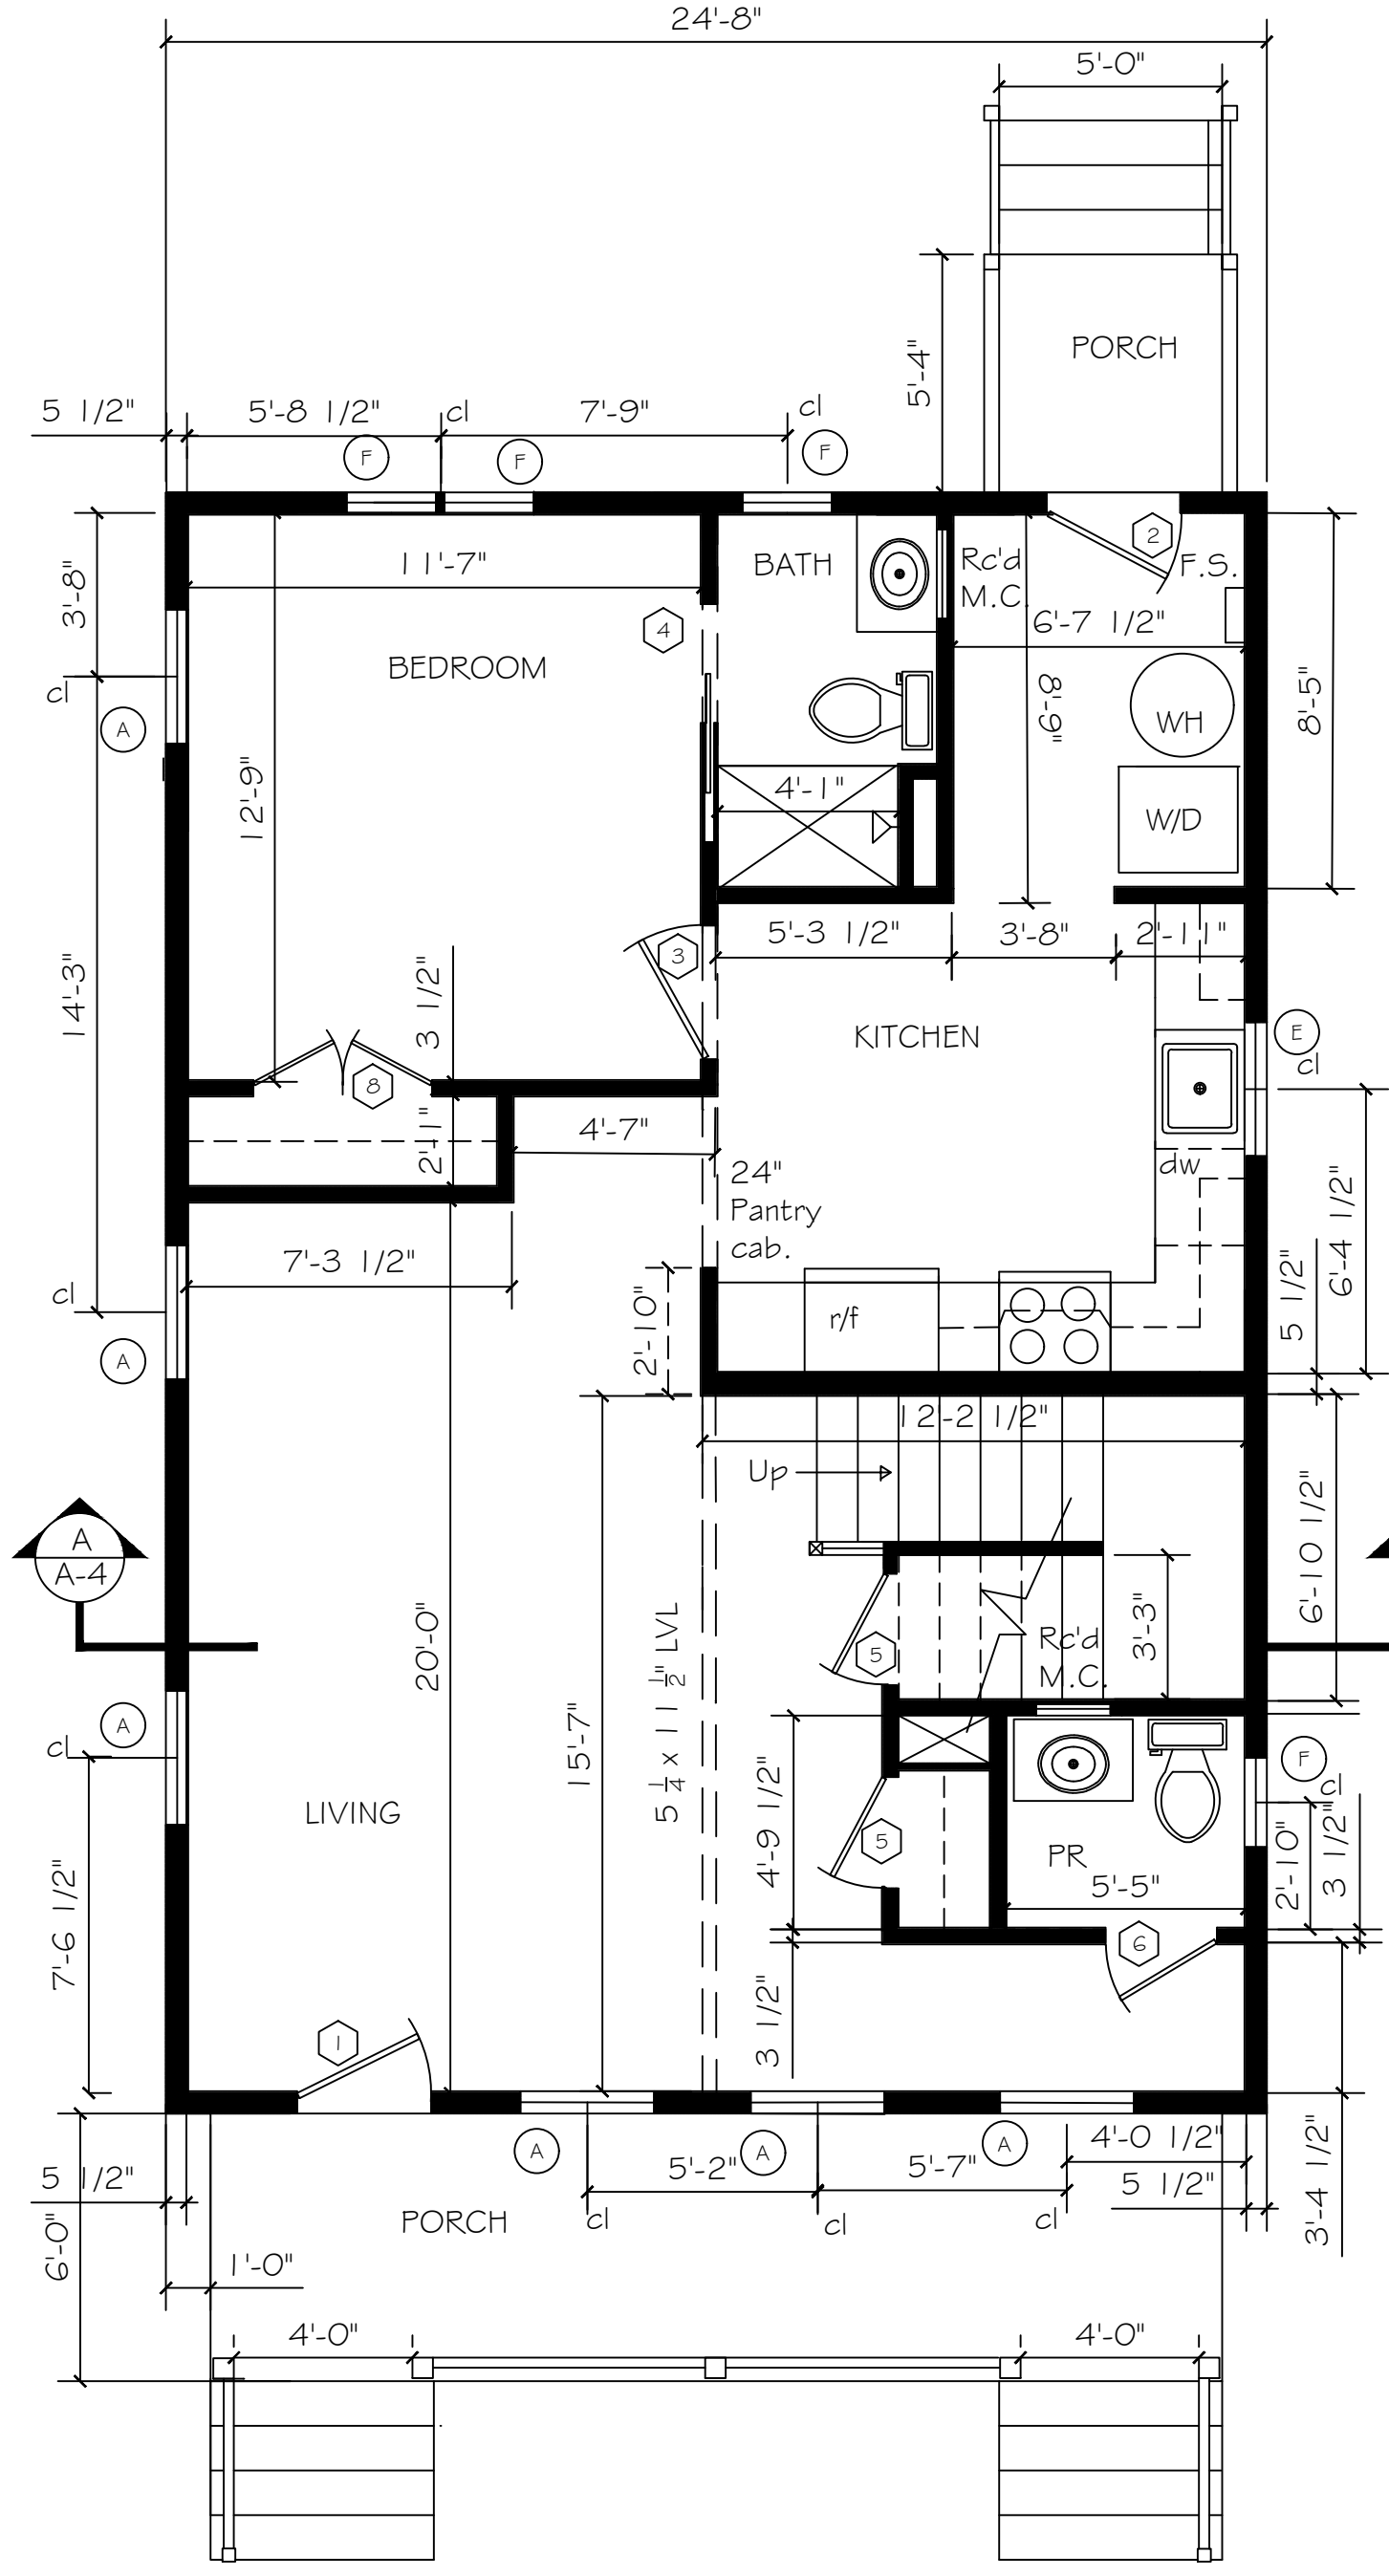

1st. Floor Plan
SCALE: 1/4"=1'-0"

8'X8' SHED
(See Site Plan for placement on lot)

WINDOW SCHEDULE															
	ROOM	#	TYPE	STYLE	BRAND	COLOR	EGRESS (5.7 x 1 access)	SIZE (K.O.) W x H	GLASS	U-VALUE	SHGC	TEMP	GRID TYPE	SCREEN	LOCK HRWR
A	Bedrooms	9	Double Hung	Equal Lite		White	Yes	36x60	Clear Low E	0.25 or less	0.3 or less	No	Flat Internal	Extrud. Full	White, Metal
C	Loft Bedroom/Livingroom	5	Double Hung	Equal Lite		White	No	36x60	Clear Low E	0.25 or less	0.3 or less	No	Flat Internal	Extrud. Full	White, Metal
E	Kitchen	1	Double Casemnt.	N/A		White	No	36x36	Clear Low E	0.25 or less	0.3 or less	No	No	Extrud. Full	White, Metal
F	PR. Bath	3	Single Awning	N/A		White	No	22.5x22.5	Clear Low E	0.25 or less	0.3 or less	Yes	Flat Internal	Extrud. Full	White, Metal
G	Attic	1	Fixed	N/A		White	No	28x36	Clear Low E	0.25 or less	0.3 or less	No	No	Extrud. Full	White, Metal

DOOR SCHEDULE													
	ROOM	#	TYPE	STYLE	BRAND	COLOR	SIZE W x H	FRAME WIDTH	FRAME TYPE	PREHUNG	BORE & BACKSET	GLASS	LOCK HRWR
1	Front Entry	1	LH-Hinged	S296-LE	ThermaTru	Prmed	30G6	6-9/16"	On Guard White	Yes	Double - 2-3/8"	Top Glass	B/N Lever with Dead Bolt
2	Rear Entry	1	RH-Hinged	S206-LE	ThermaTru	Prmed	30G6	6-9/16"	On Guard White	Yes	Double - 2-3/8"	Half Glass with Grd	B/N Lever with Dead Bolt
3	Prme Ddr	1	LH-Hinged	G-Panel	REED or Equal	Prmed	30G6	4-9/16"	Prmed Split Jamb	Yes	Single	No	B/N Lever Bedroom
4	Bath	1	Pocket	G-Panel	REED or Equal	Prmed	28G6	4-9/16"	Prmed Split Jamb	Yes	Single	No	B/N Lever Bedroom
5	Bedroom Closets	3	RH-Hinged	G-Panel	REED or Equal	Prmed	26G6	4-9/16"	Prmed Split Jamb	Yes	Single	No	B/N Lever Bedroom
6	Bedroom Bath	4	LH-Hinged	G-Panel	REED or Equal	Prmed	26G6	4-9/16"	Prmed Split Jamb	Yes	Single	No	B/N Lever Bedroom
7	Linen Clo.	1	LH-Hinged	G-Panel	REED or Equal	Prmed	20G6	4-9/16"	Prmed Split Jamb	Yes	No	No	B/N Dummy Lever
8	Bedroom Closets	3	Dbl Hinged	G-Panel	REED or Equal	Prmed	40G6	4-9/16"	Prmed Split Jamb	Yes	No	No	B/N Lever Hdwr
12	Shed	1	RH-Hinged	G-Panel	ThermaTru	Prmed	30G6	4-9/16"	On Guard White	Yes	Single - 2-3/8"	No	B/N Entry Lever

HABITAT for HUMANITY
CHOPTANK
29349 W. MAPLE AVE. SUITE 3, TRAPPE, MD. 216673

TRANQUIL WATERS DESIGN

REMODELING OF
500 PINE STREET
CAMBRIDGE
DORCHESTER CO., MD.

P.O. BOX 547
ST. MICHAELS MD. 21663
804-761-0483 PHONE
tranquilwatersdesign@gmail.com

DATE ISSUED	NOV.11, 2024
REVISIONS	

JOB: 500 PINE ST.
A2
PLANS