



Side Elevation  
SCALE: 1/4"=1'-0"

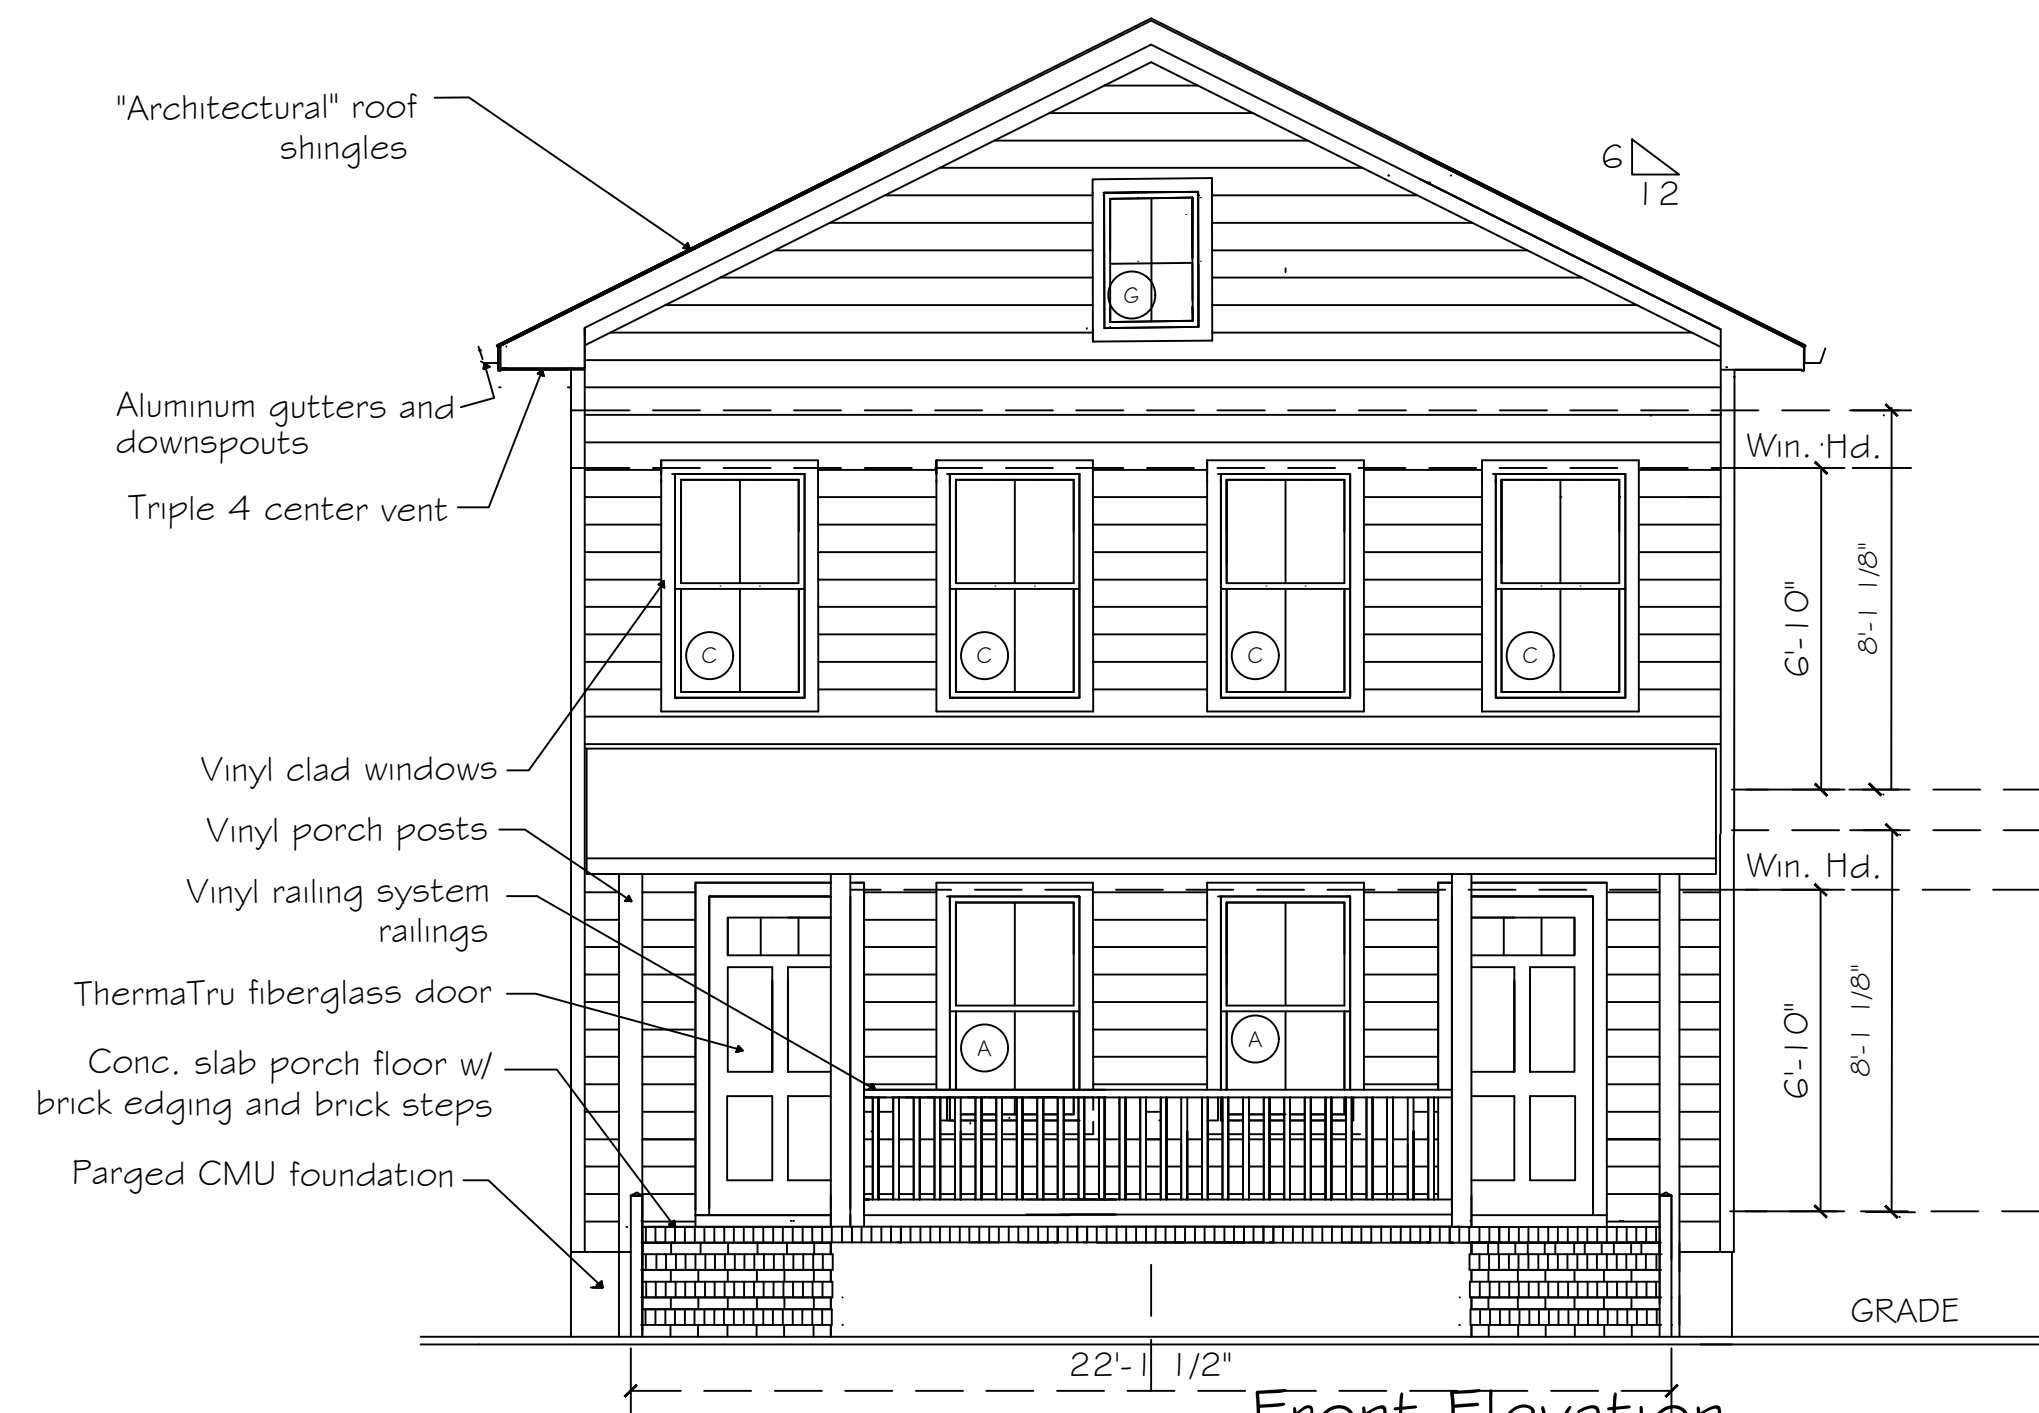

Front Elevation  
SCALE: 1/4"=1'-0"

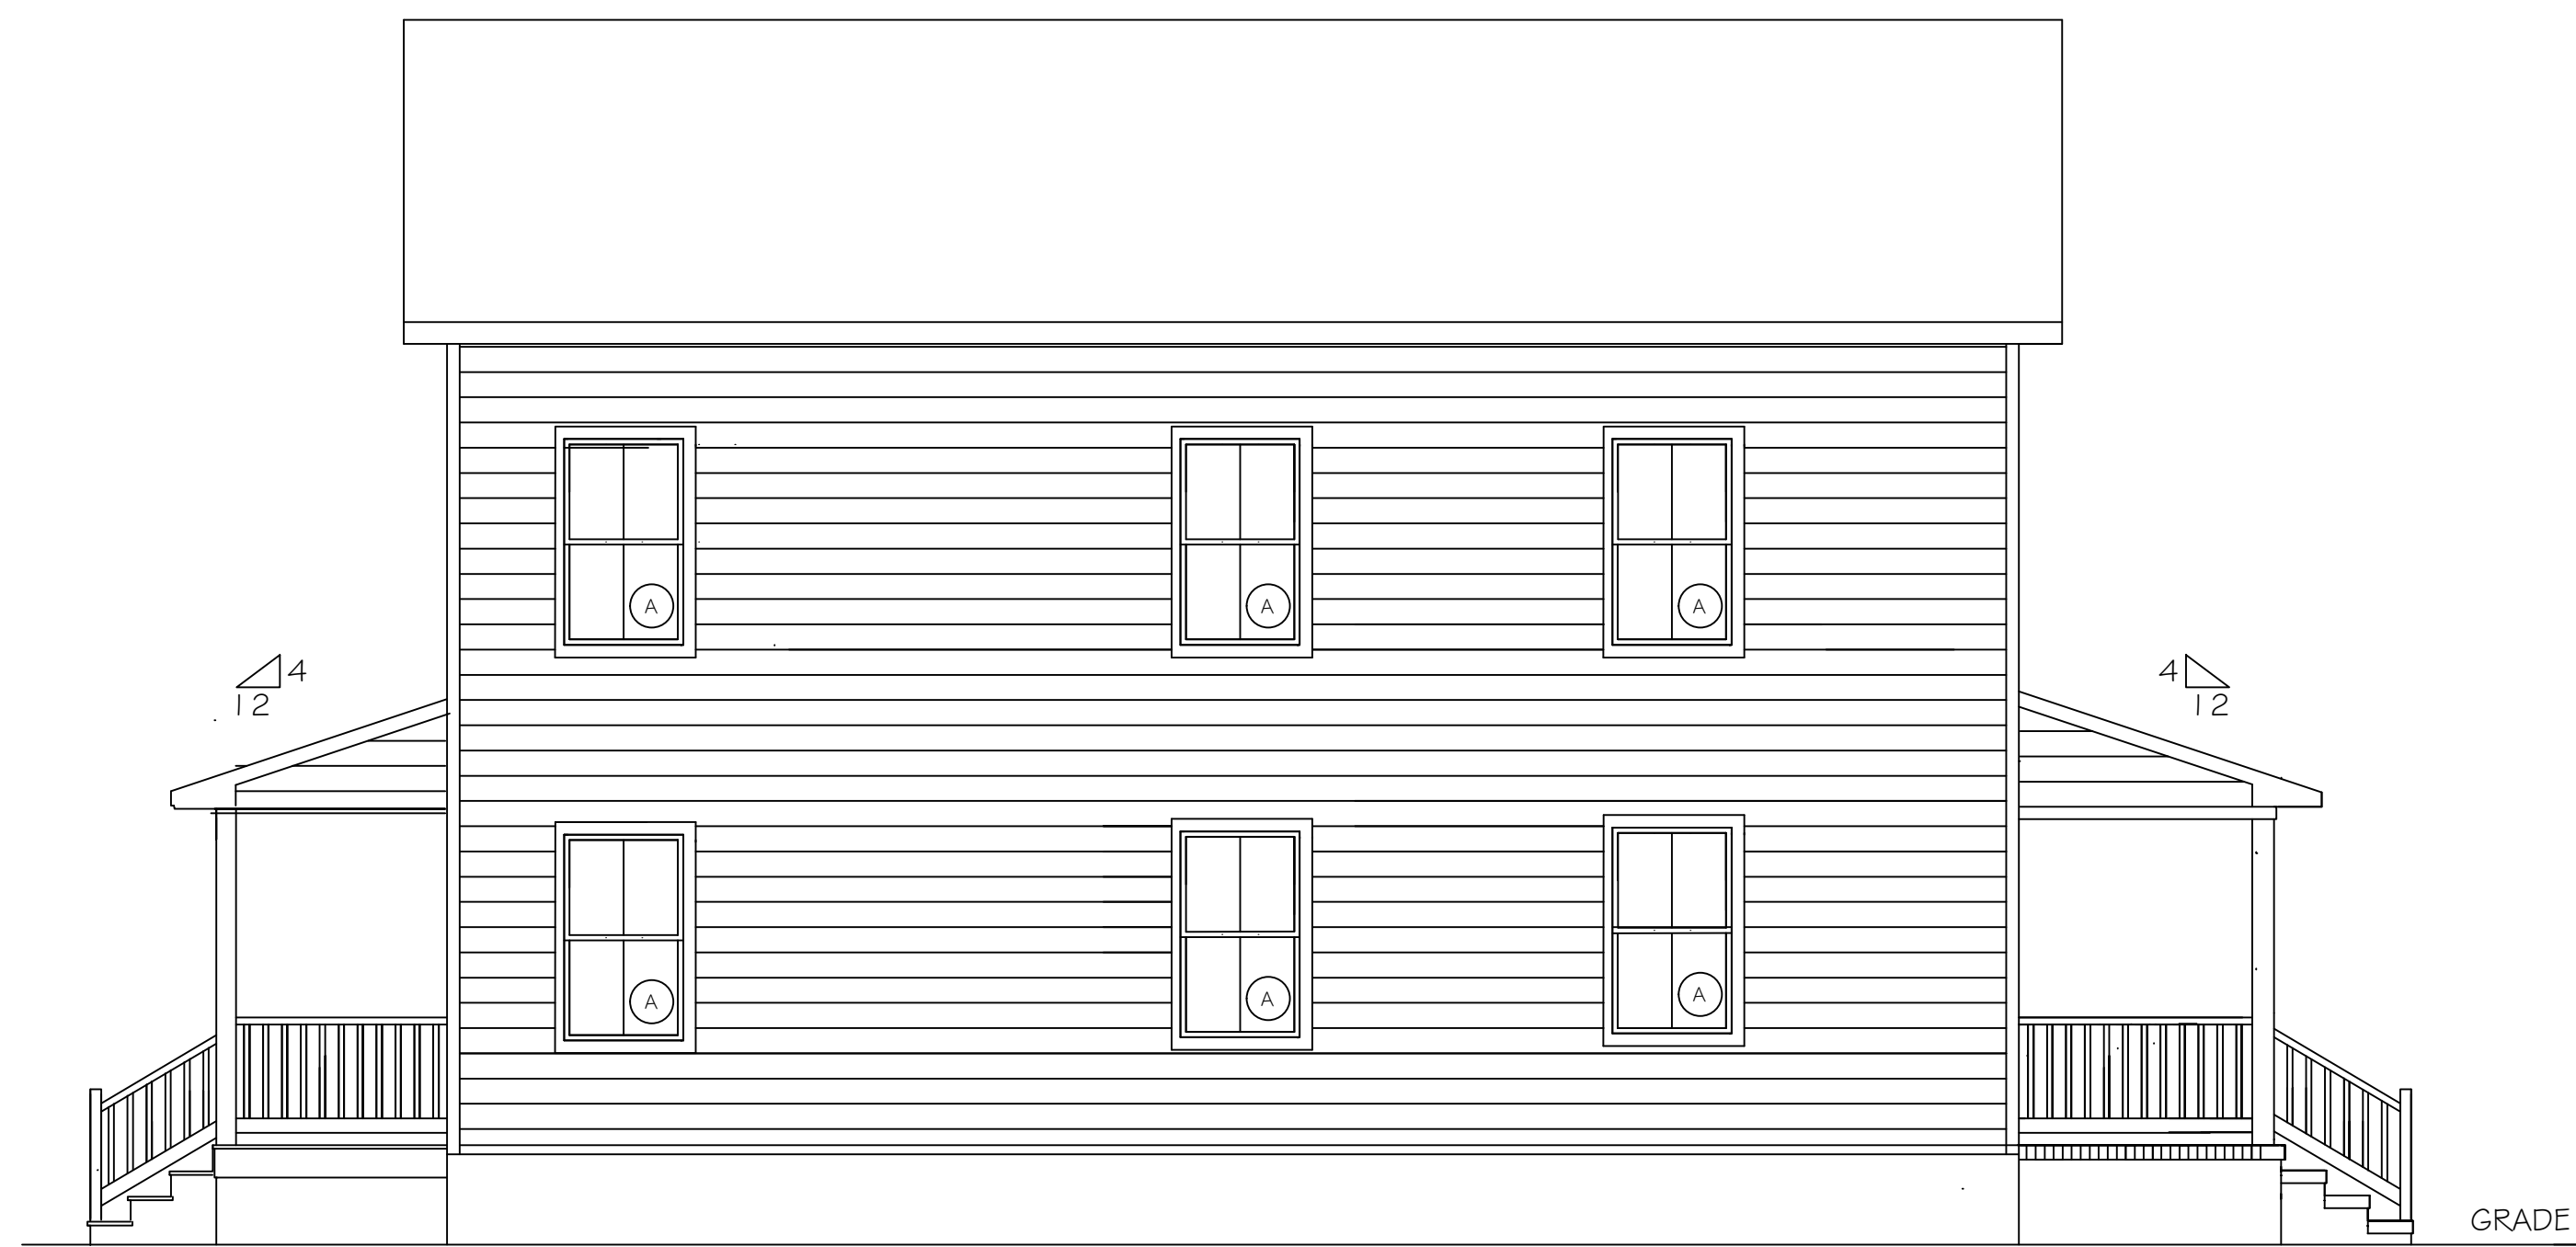

Side Elevation  
SCALE: 1/4"=1'-0"



Rear Elevation  
SCALE: 1/4"=1'-0"

**HABITAT for HUMANITY**  
CHOPTANK  
29349 W. MAPLE AVE. SUITE 3, TRAPPE, MD. 216673

|  |                                 |                   |
|--|---------------------------------|-------------------|
| TRANQUIL<br>WATERS<br>DESIGN   | 500 PINE STREET                 |                   |
|  | CAMBRIDGE<br>DORCESTER CO., MD. |                   |
| P.O. BOX 547<br>ST. MICHAELS MD. 21663<br>804-761-0483 PHONE<br>tranquilwatersdesign@gmail.com | DATE ISSUED<br>NOV.11, 2024     | JOB: 500 PINE ST. |
|  | REVISIONS                       | <b>A3</b>         |
|  |                                 | ELEVATIONS        |